
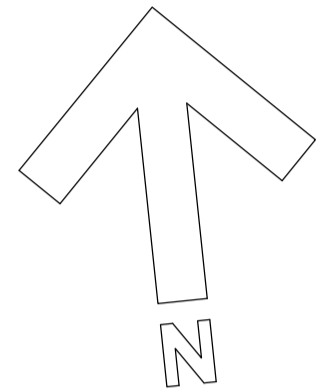


Road areas to be completed prior to occupation of each dwelling.

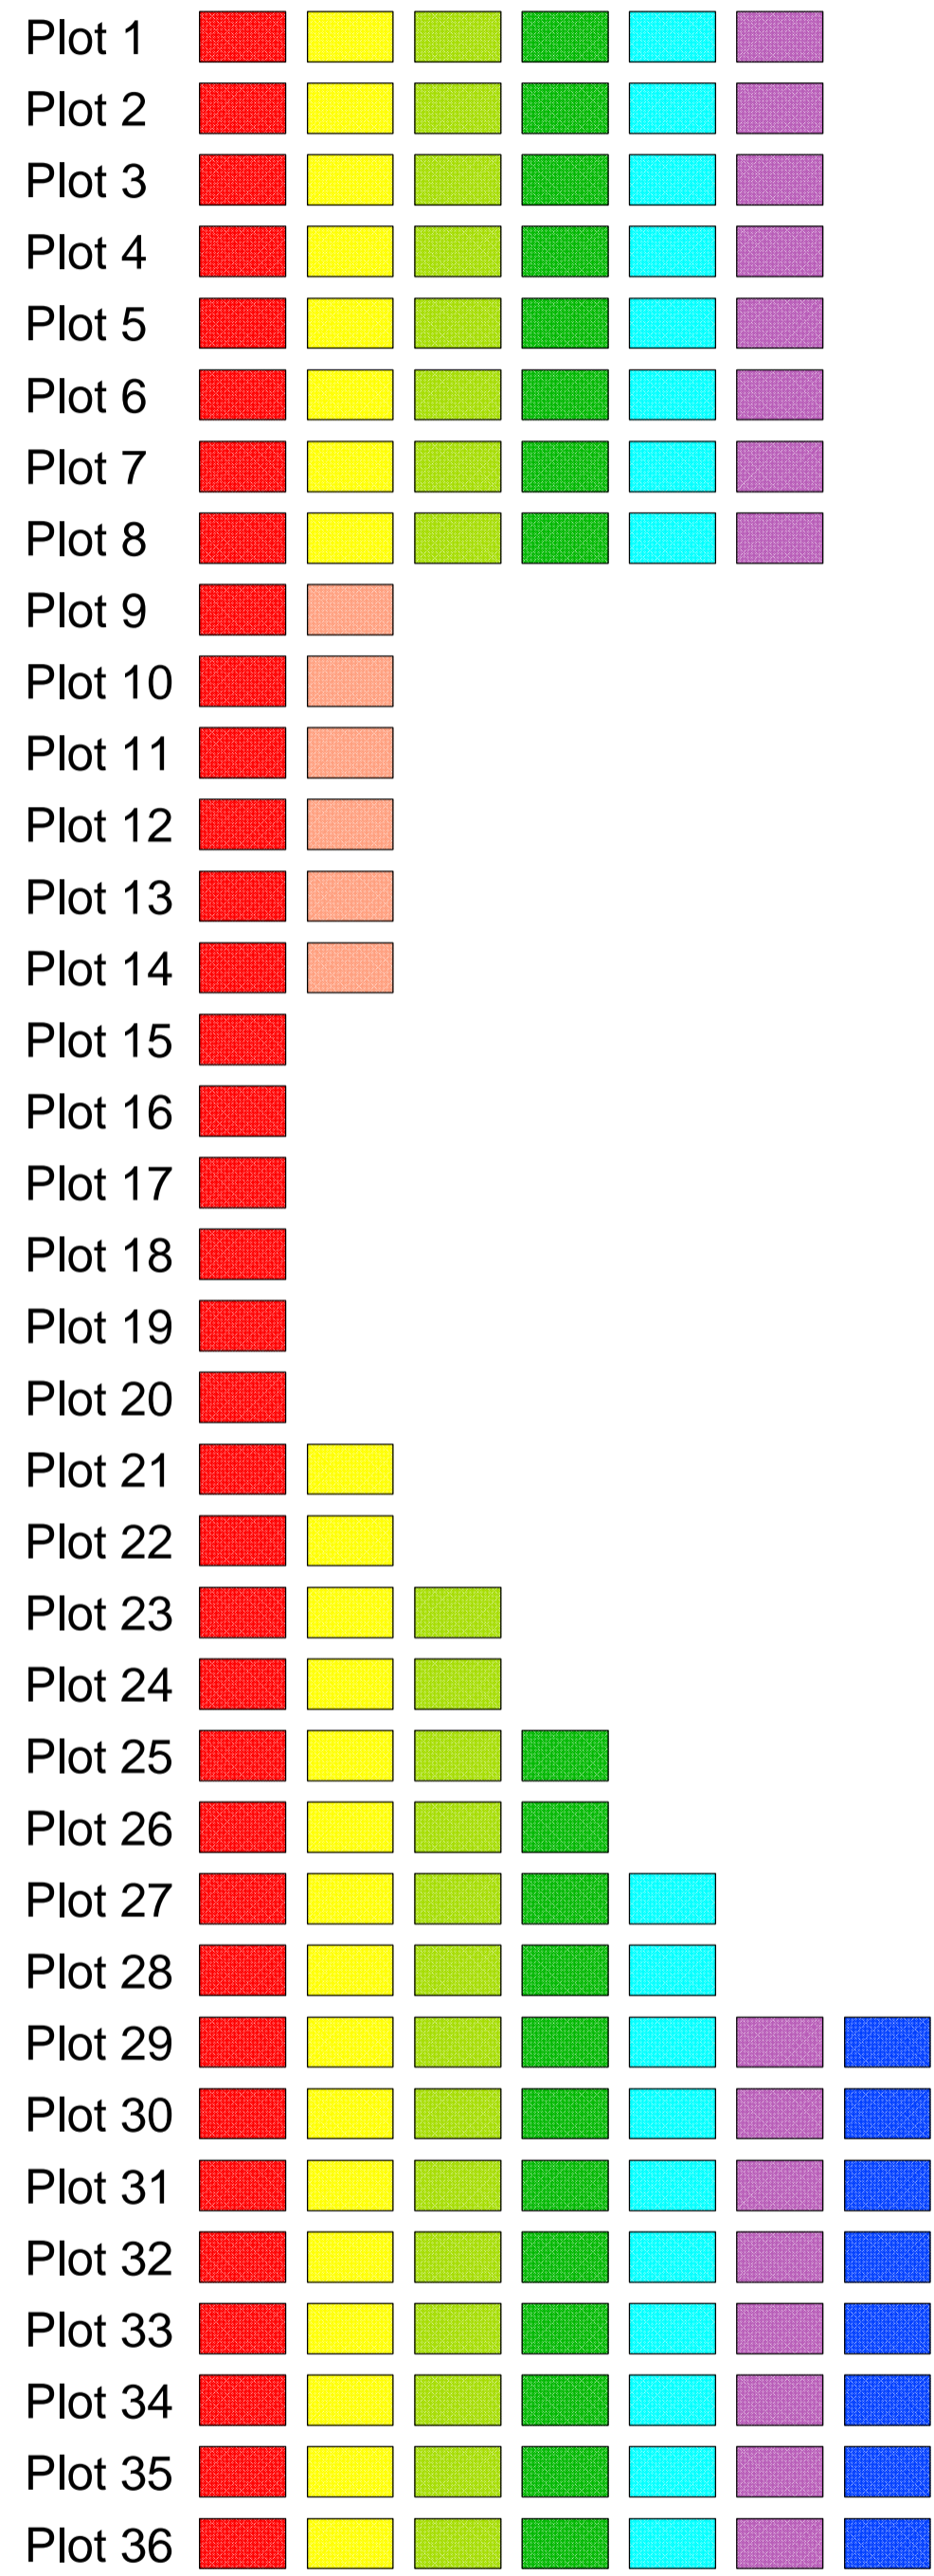

Hugh Logan Architects Bridge Court 10 Bridge Street Castletown IM9 1AX Telephone: 825872 email: mail@hla-im.com	
Client	Haven Homes
Project	Pulrose Farm Development
Drawing Title	Phased Occupation Plan
Drawn	TJS
Checked	
Scale	NTS
Date	July 2011
Drg No	1154-100